




PLAN #2
(1" MEASURED IN METERS)

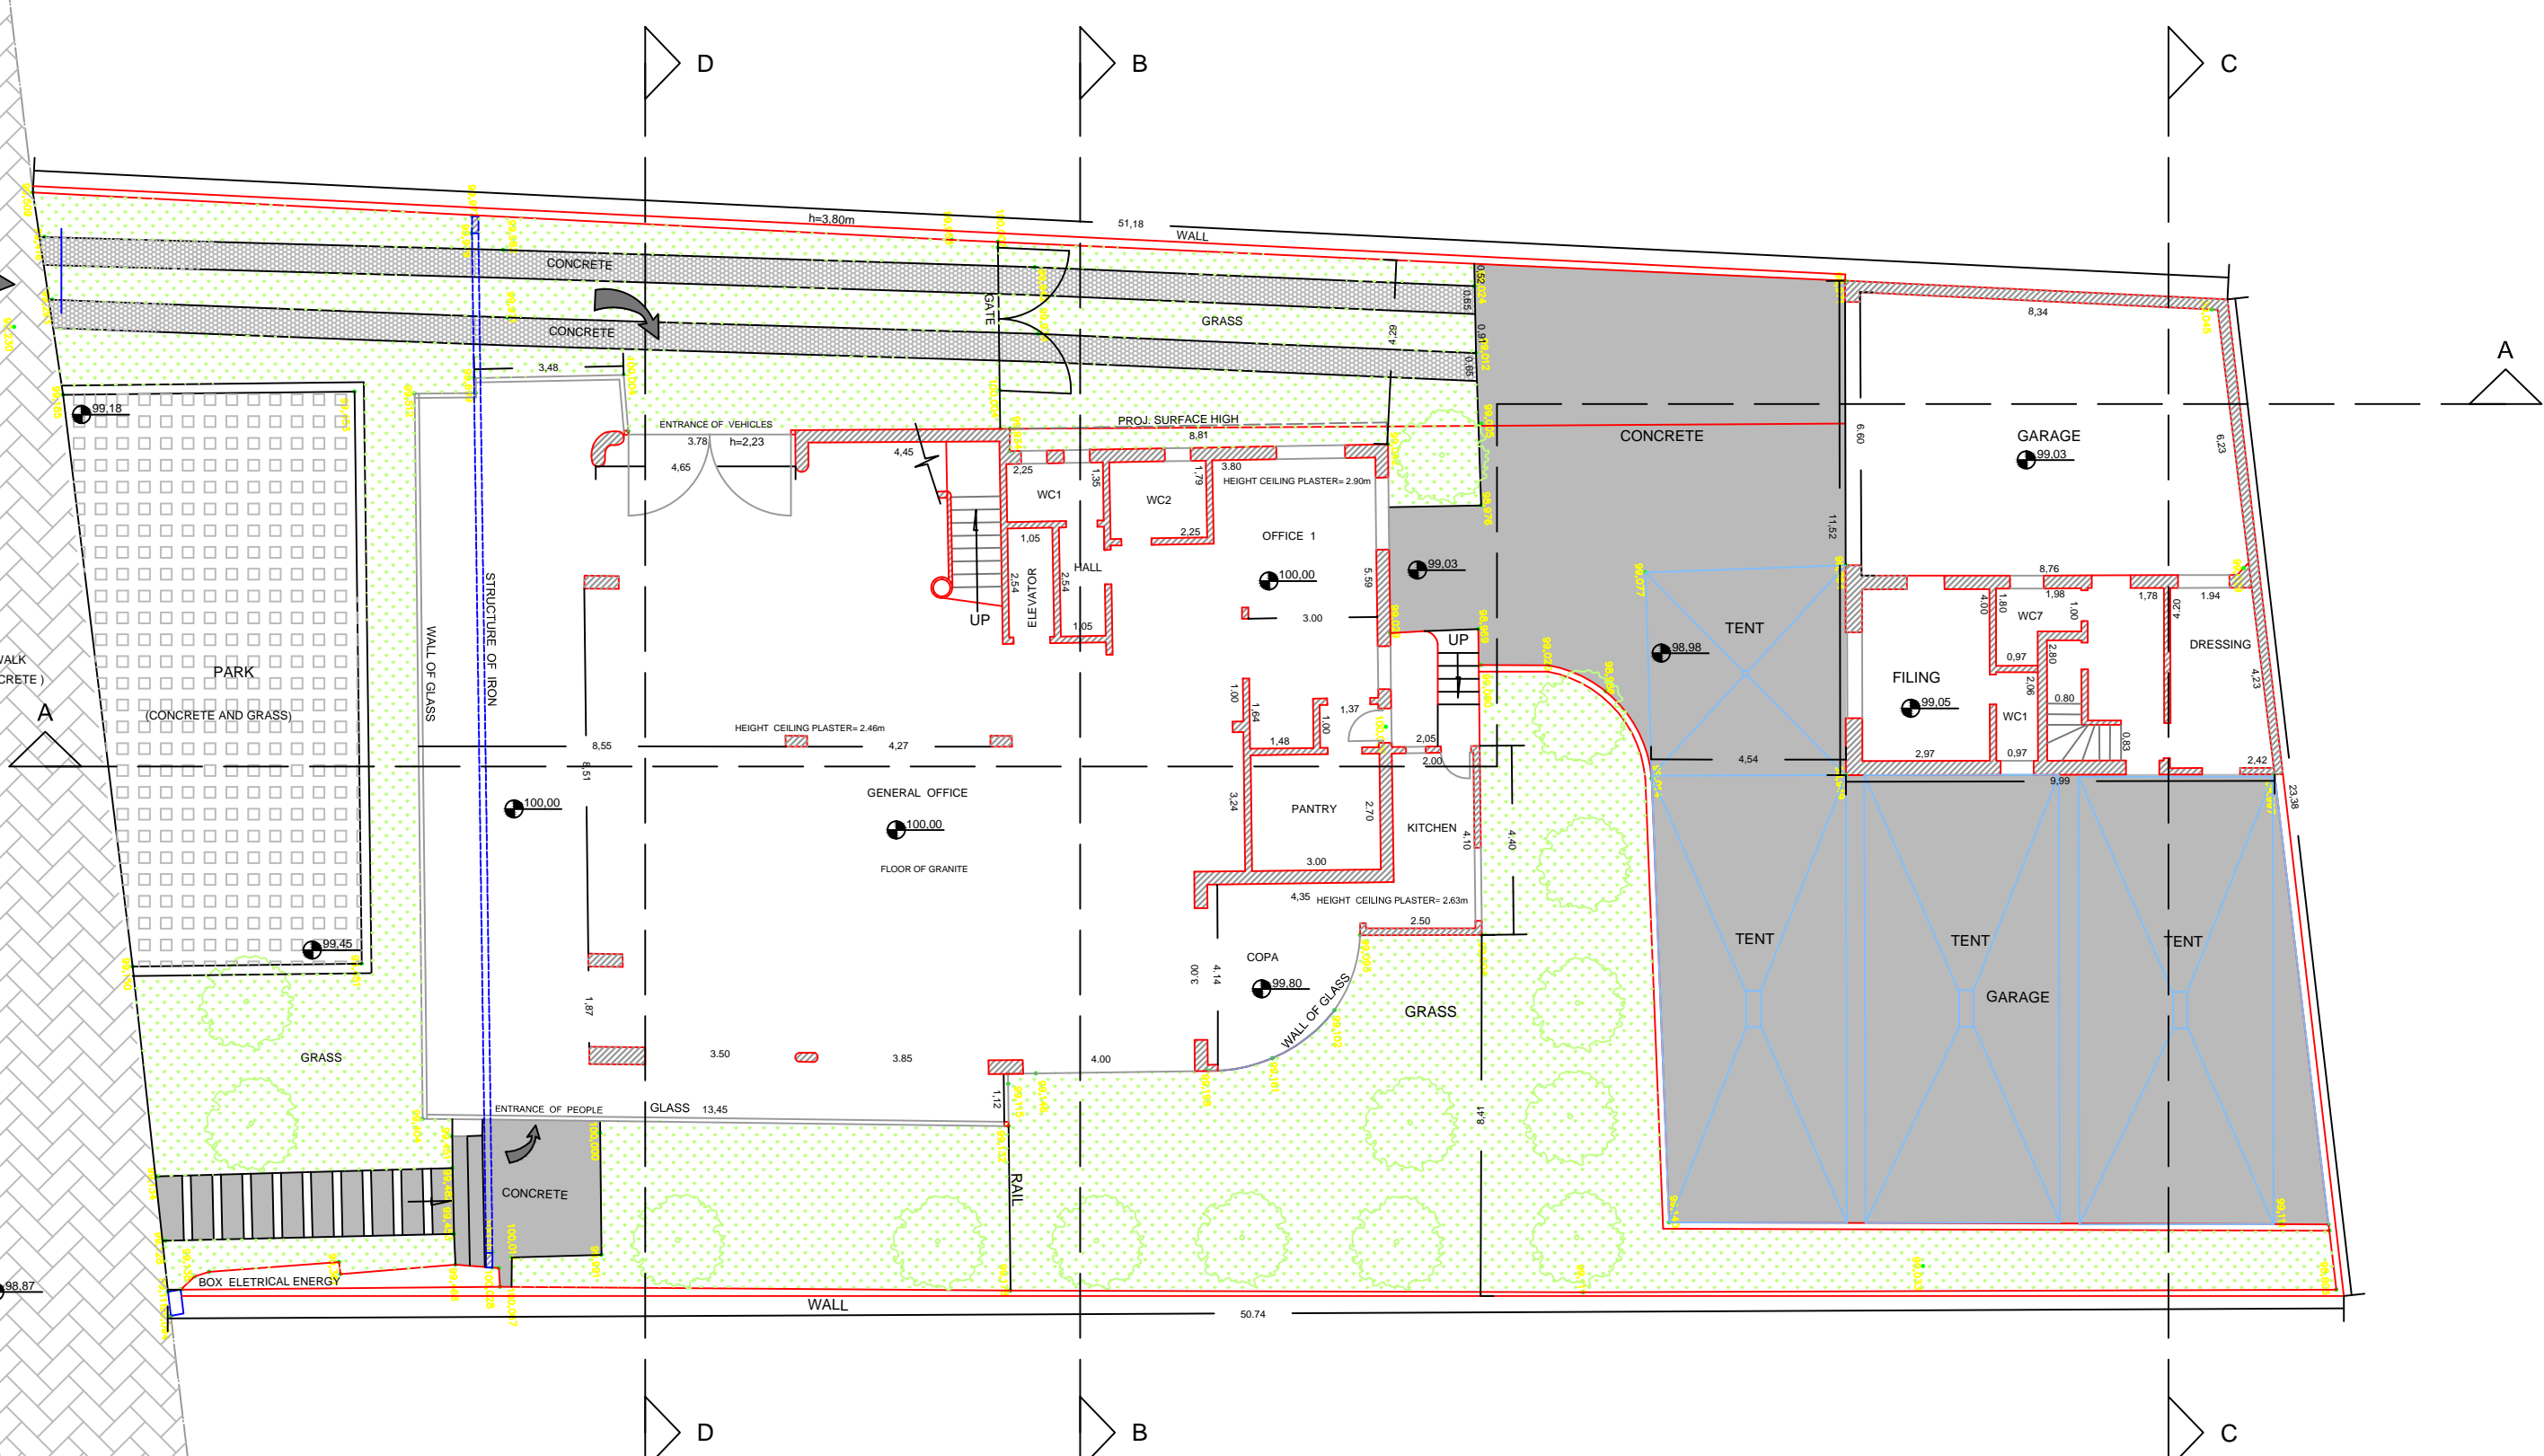


PLAN #1
(1" MEASURED IN METERS)

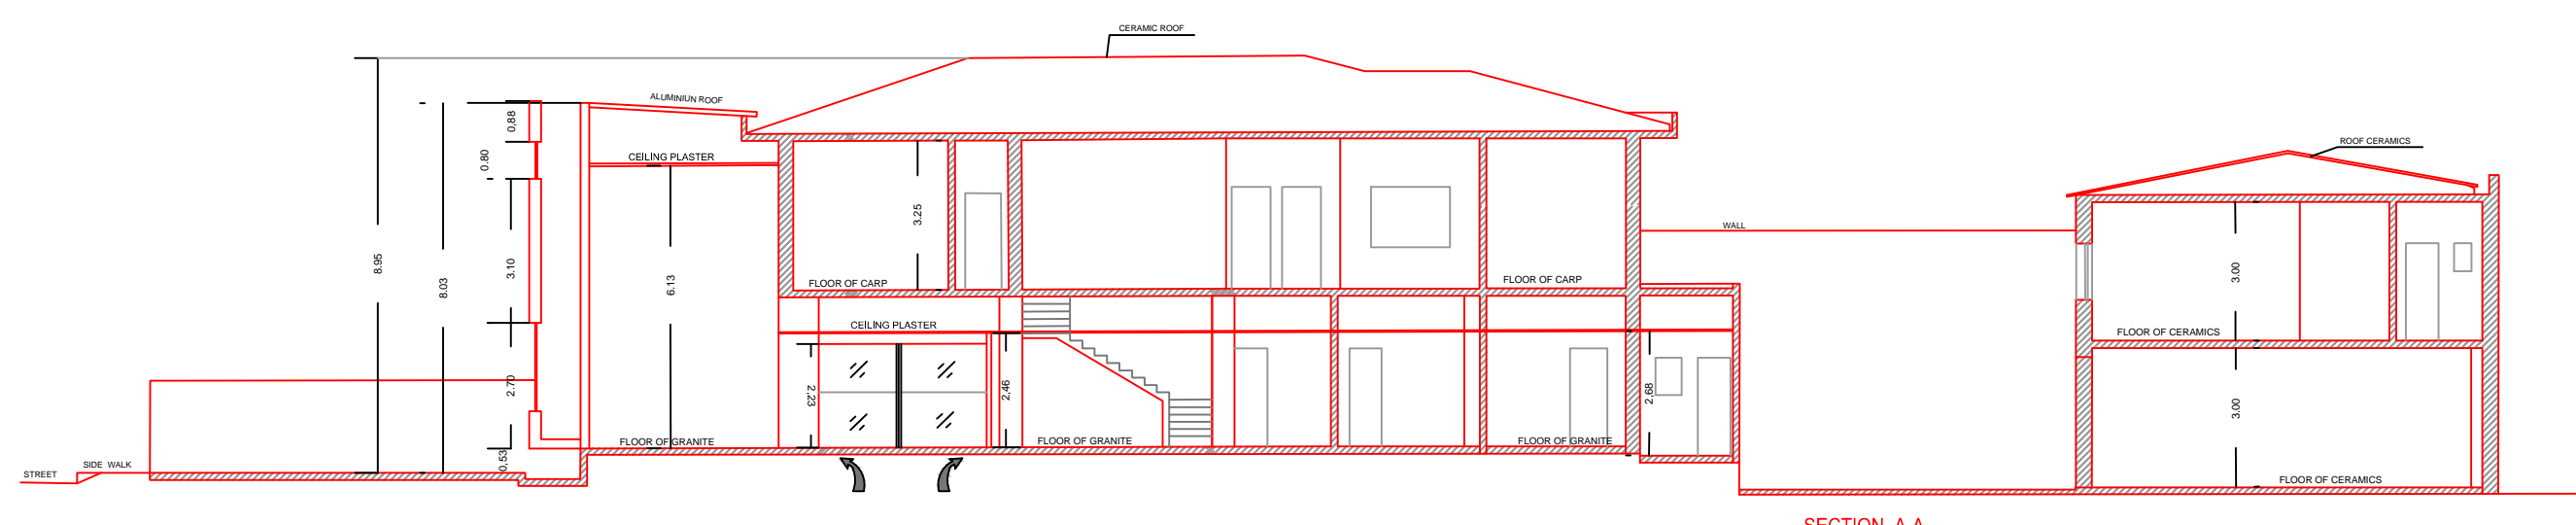


SECTION A-A
(1" MEASURED IN METERS)

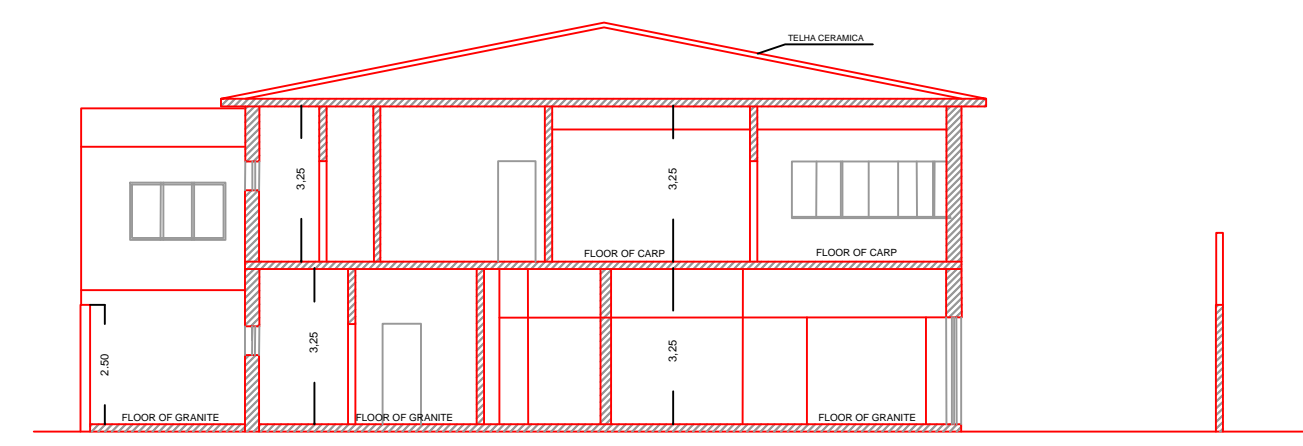


SECTION B-B
(1" MEASURED IN METERS)

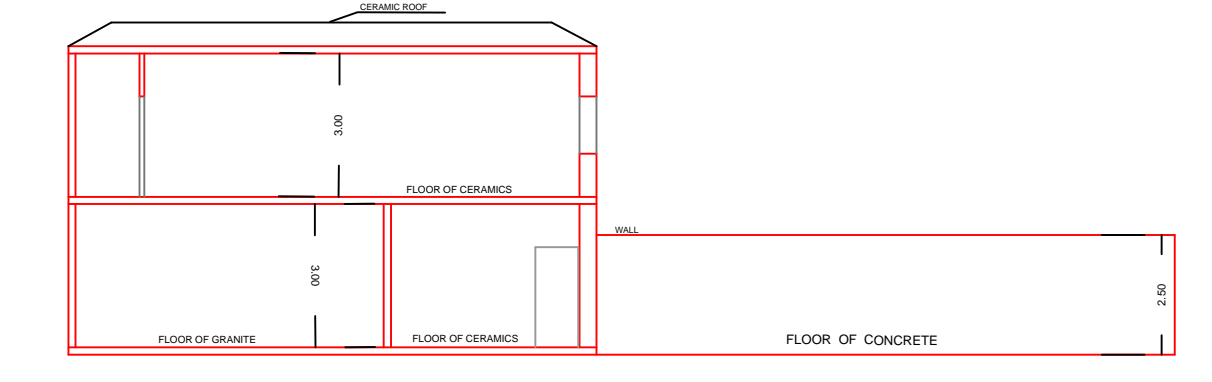

SECTION C-C
(1" MEASURED IN METERS)

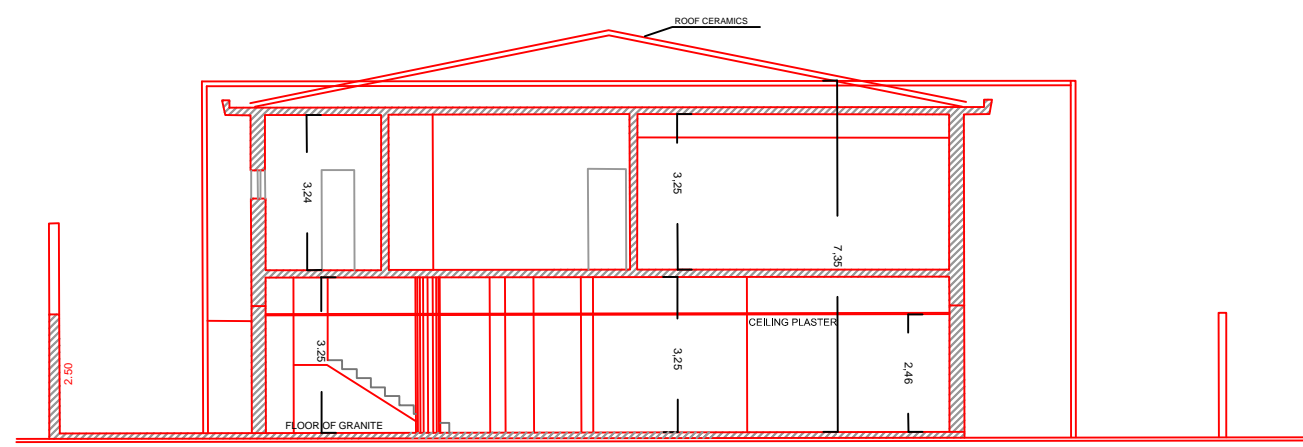

SECTION D-D
(1" MEASURED IN METERS)

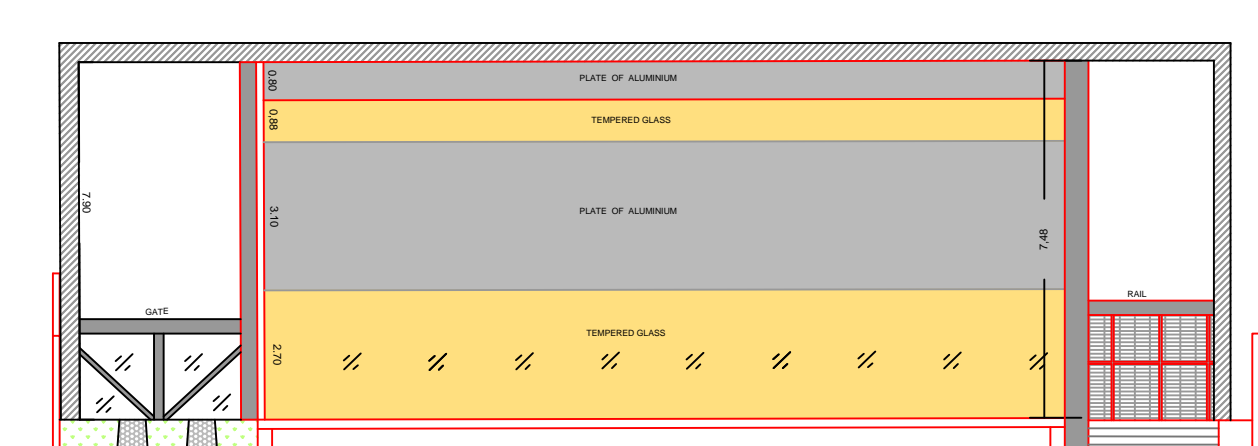

FRONT
(1" MEASURED IN METERS)

- FLOOR OF PAVEMENT / TRANSIT OF PEOPLE
- FLOOR OF PAVEMENT / PARK
- FLOOR OF PAVEMENT / ACCESS VEHICLES
- FLOOR OF GRASS
- PLATE OF ALUMINUM
- PLATE OF GLASS

*NOTE: ALL THE MEASURES ARE REGISTERED IN METERS

NORTE-ESTE TOPOGRAFIA

CREA 0810444



